









X=47,800

X=47,900

X=48,000

Y=25,800

Y=25,900


Y=25,600



Y=25,500


Y=25,000





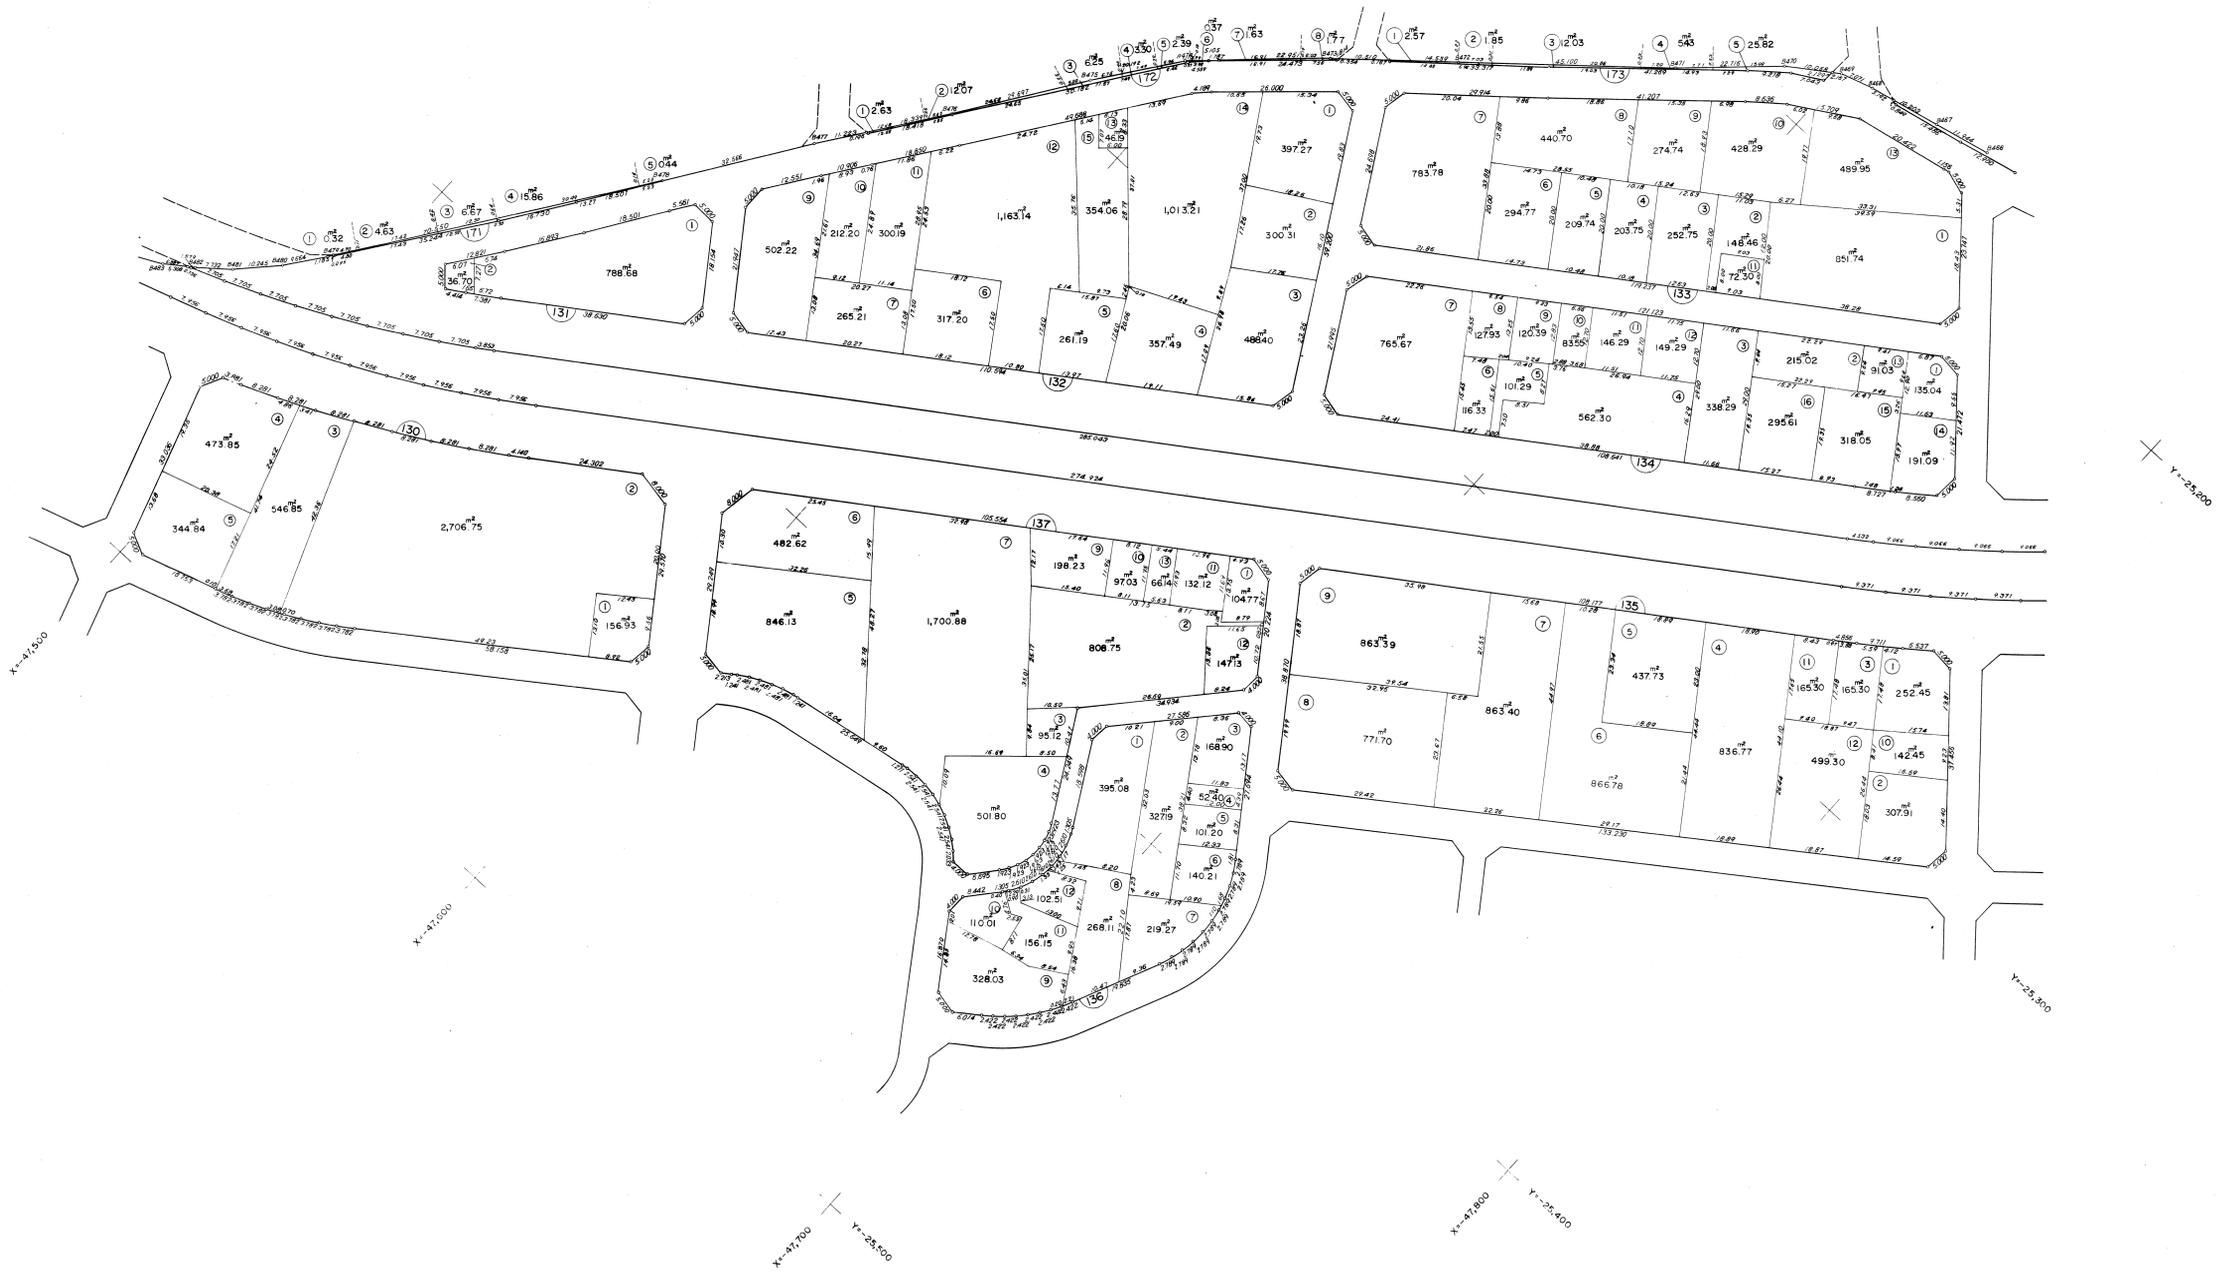

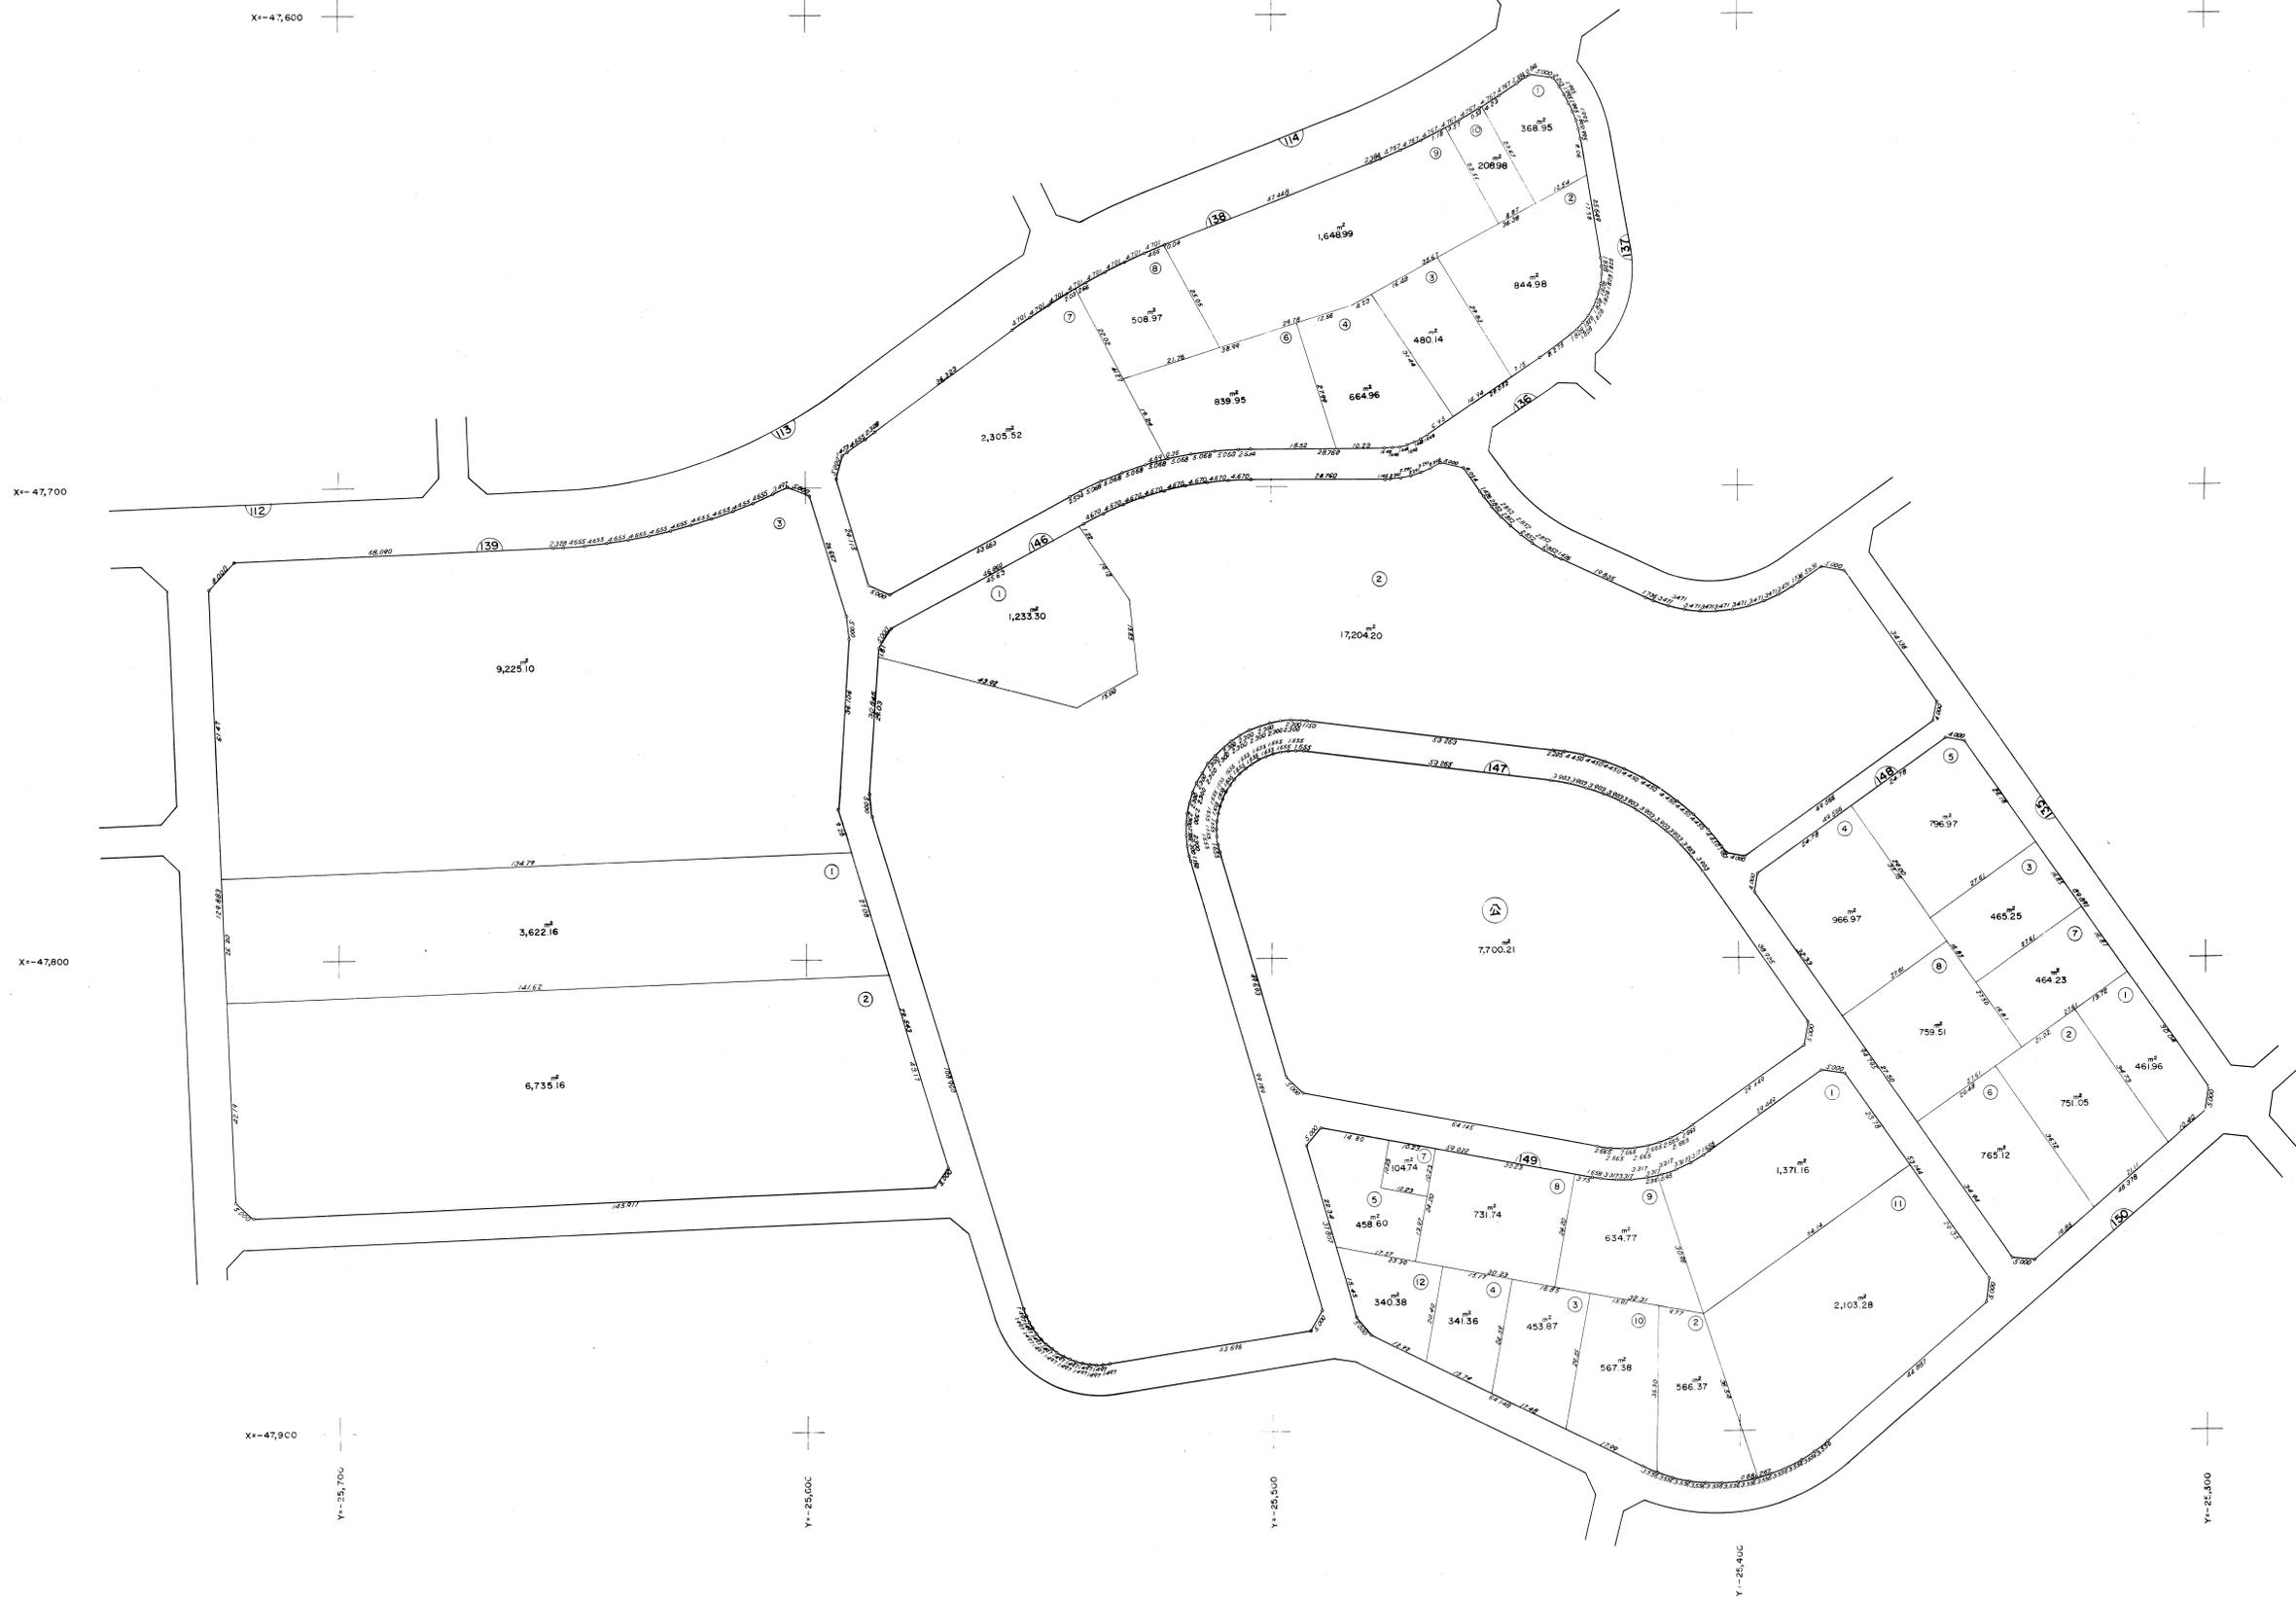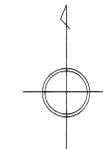

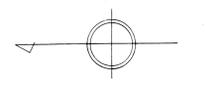

Y=26,400

Y=26,500

Y=26,600

Y=26,700


X=47800

X=47800

X=48000

X=48100

X=48200

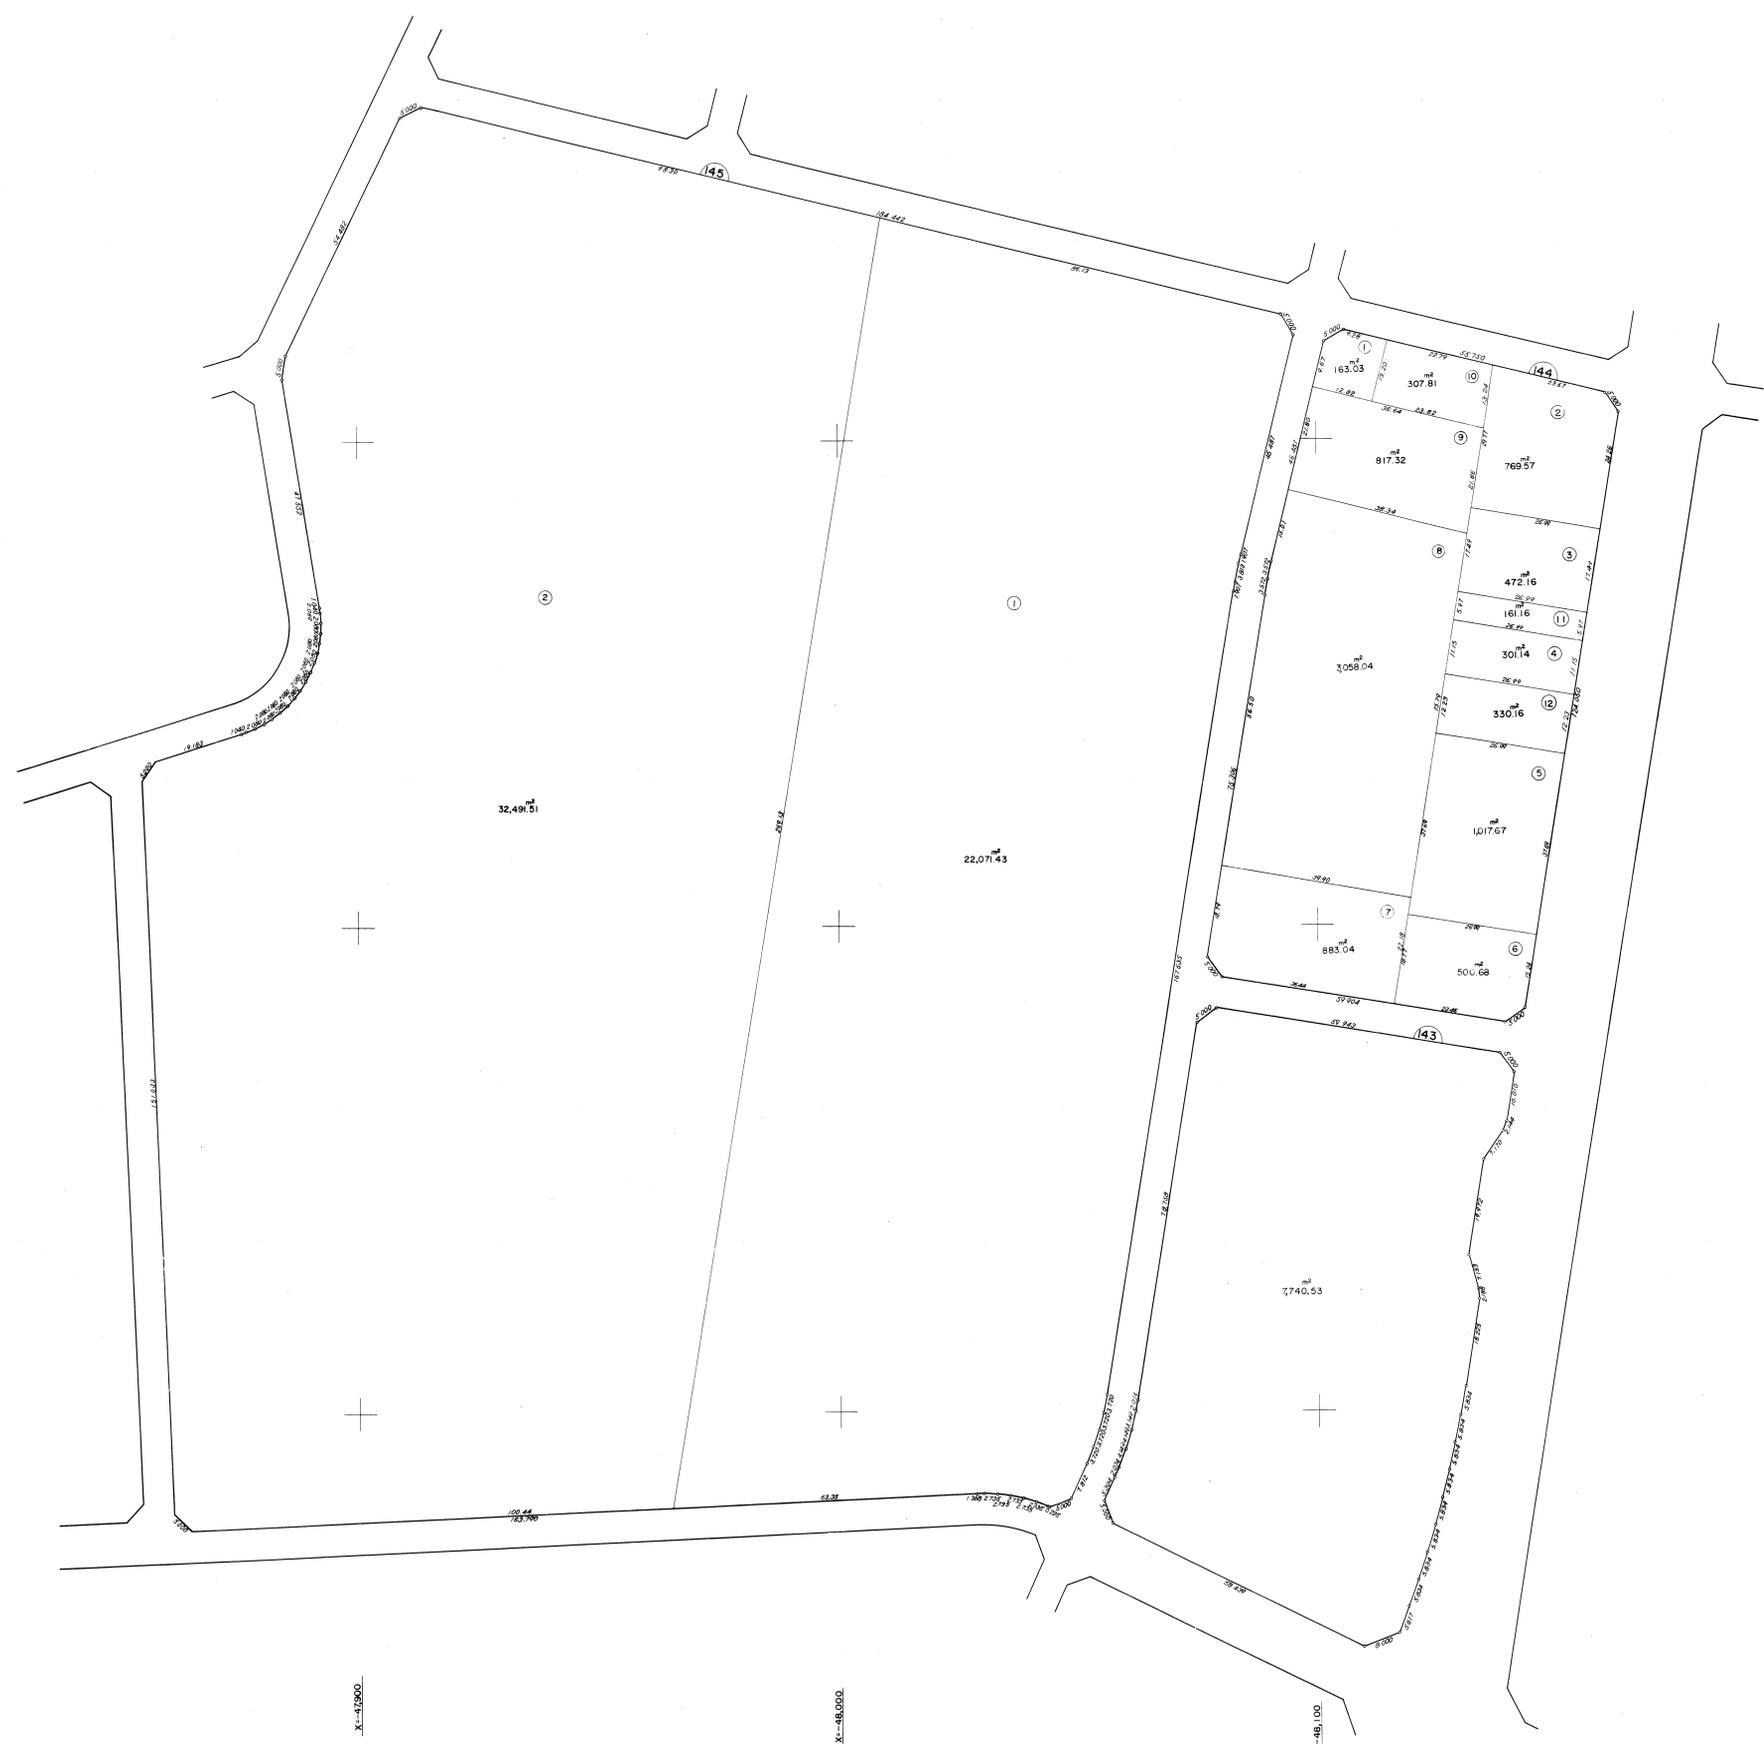





Y=25,400

Y=25,500

Y=25,600

Y=25,700

X=48,200

X=48,300

X=48,500


X=48,600

X=48,700







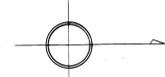

Y=26,000

Y=25,900

Y=25,800

Y=25,700

X=41,000

X=41,000


X=41,500

X=41,800

X=42,700






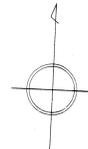






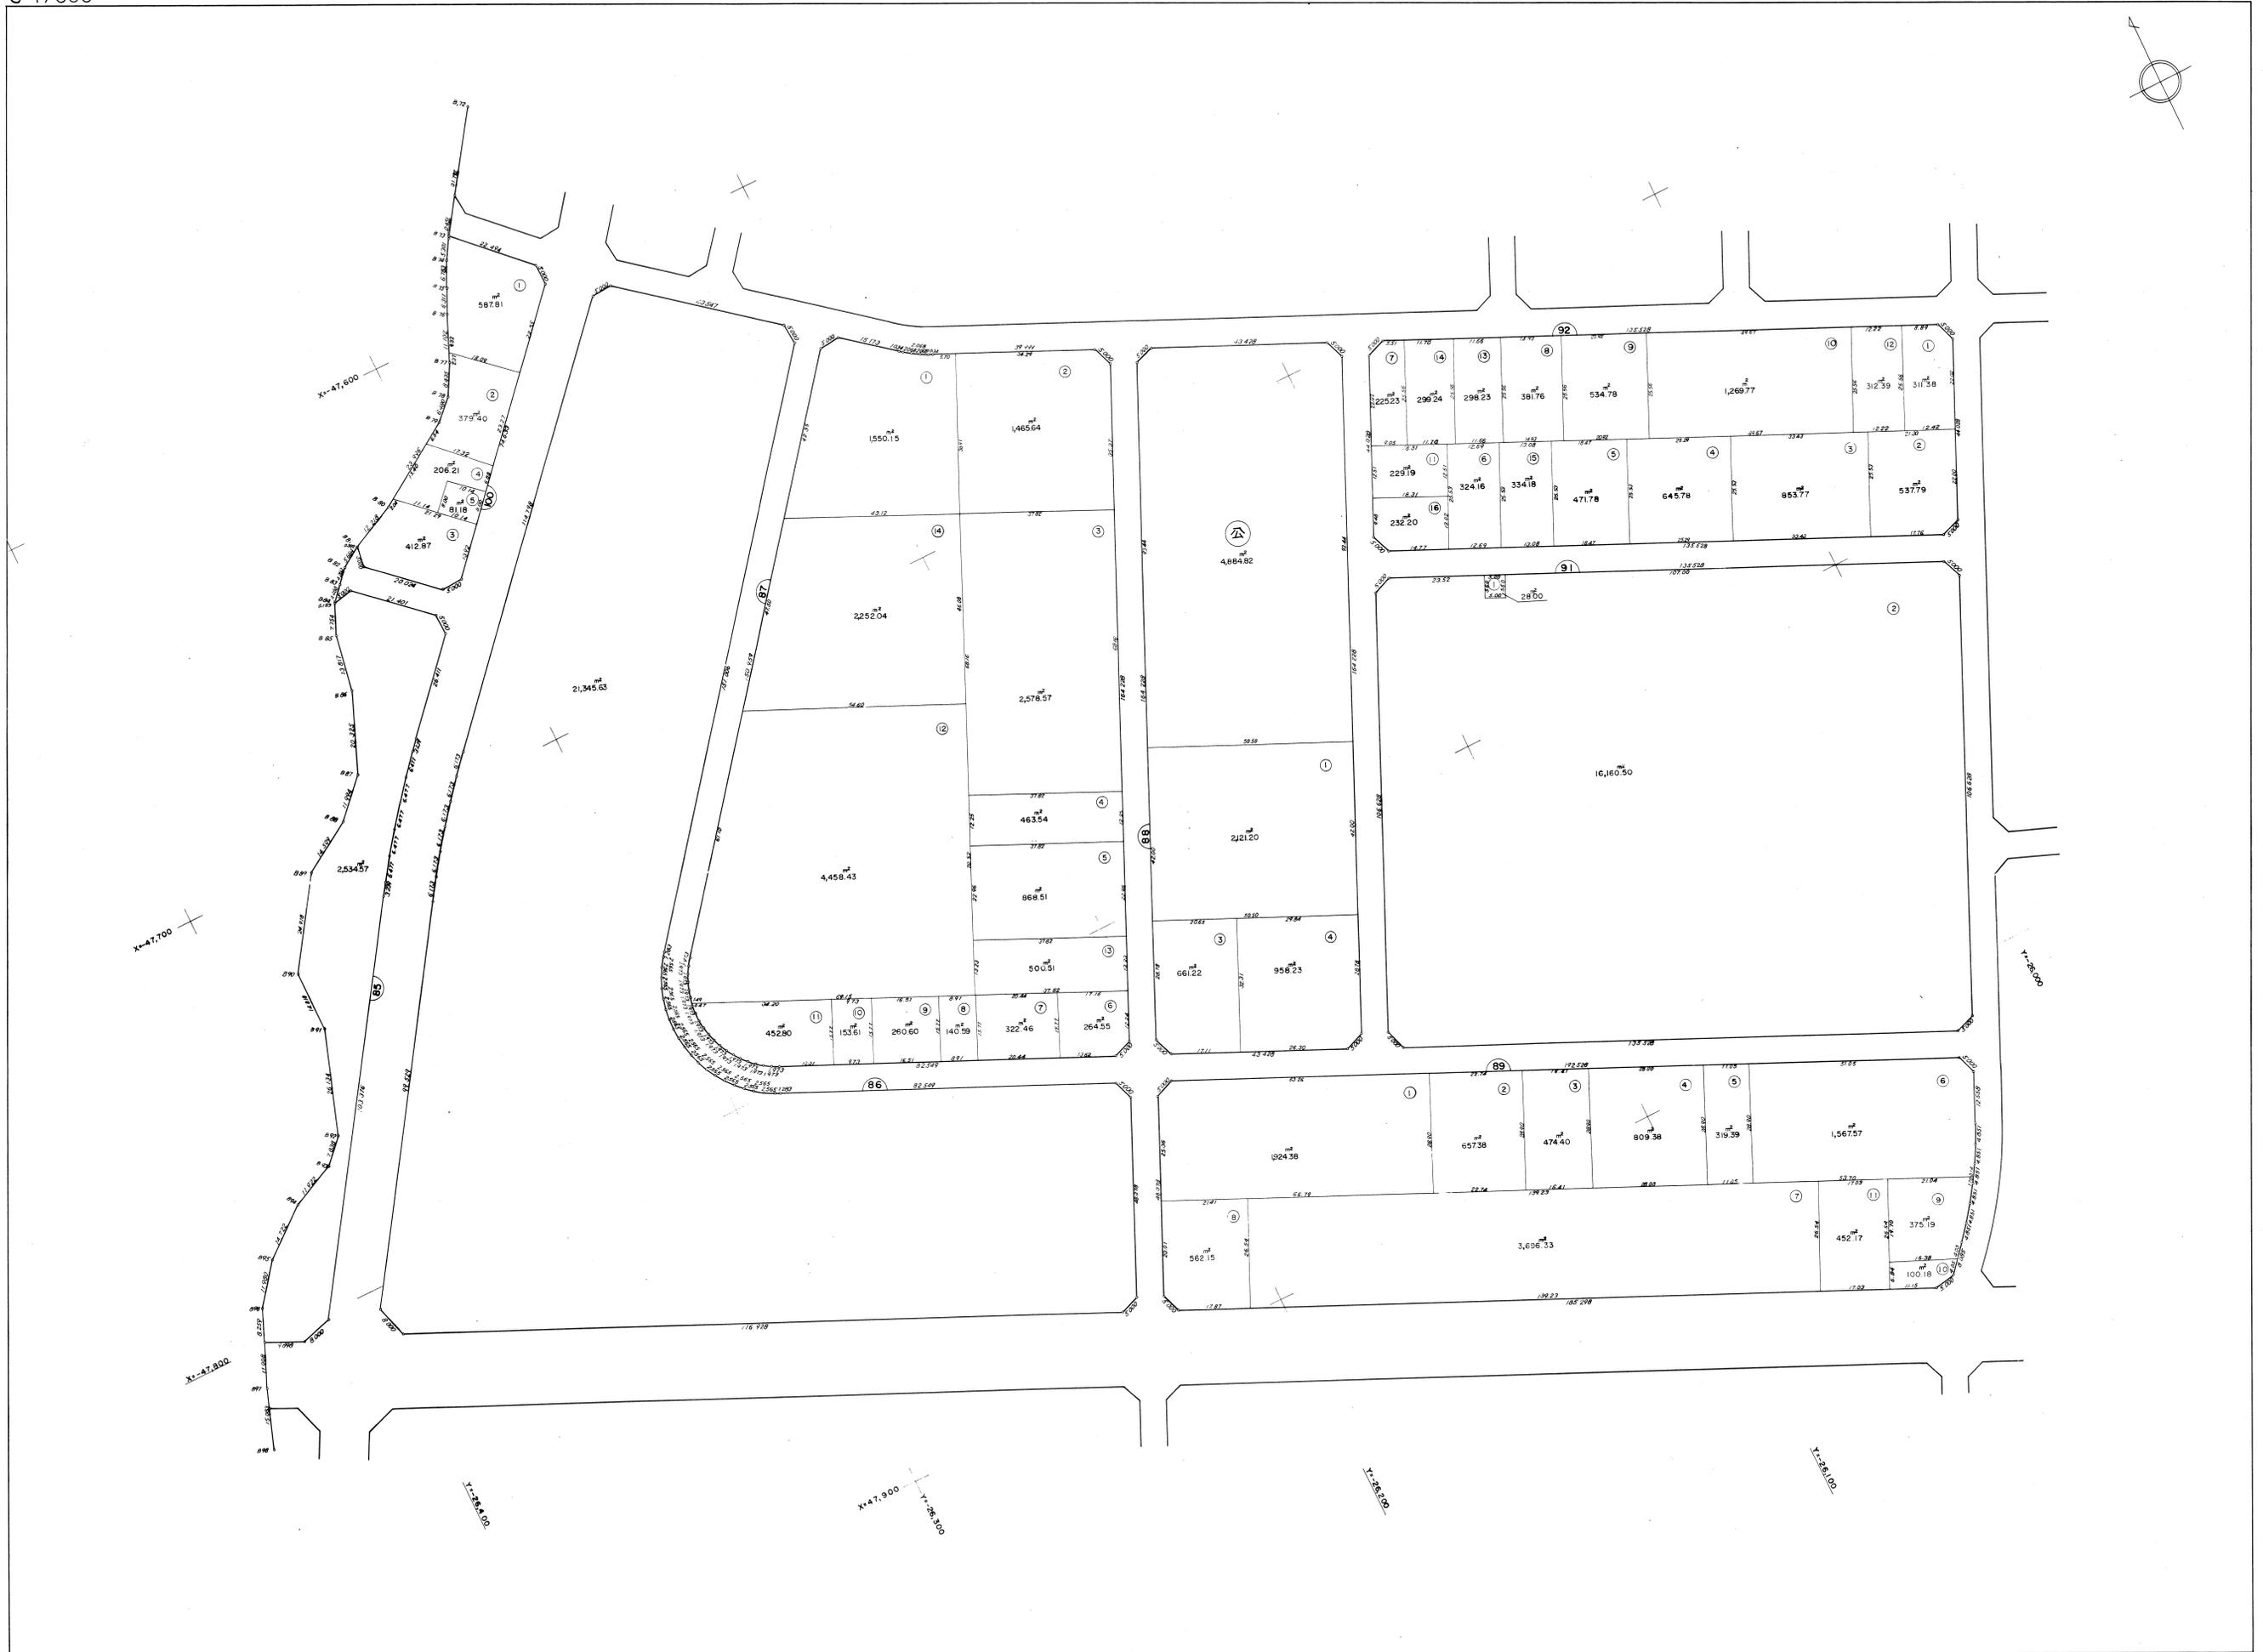

S=1/500

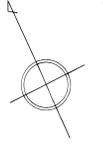



S=1/500

